


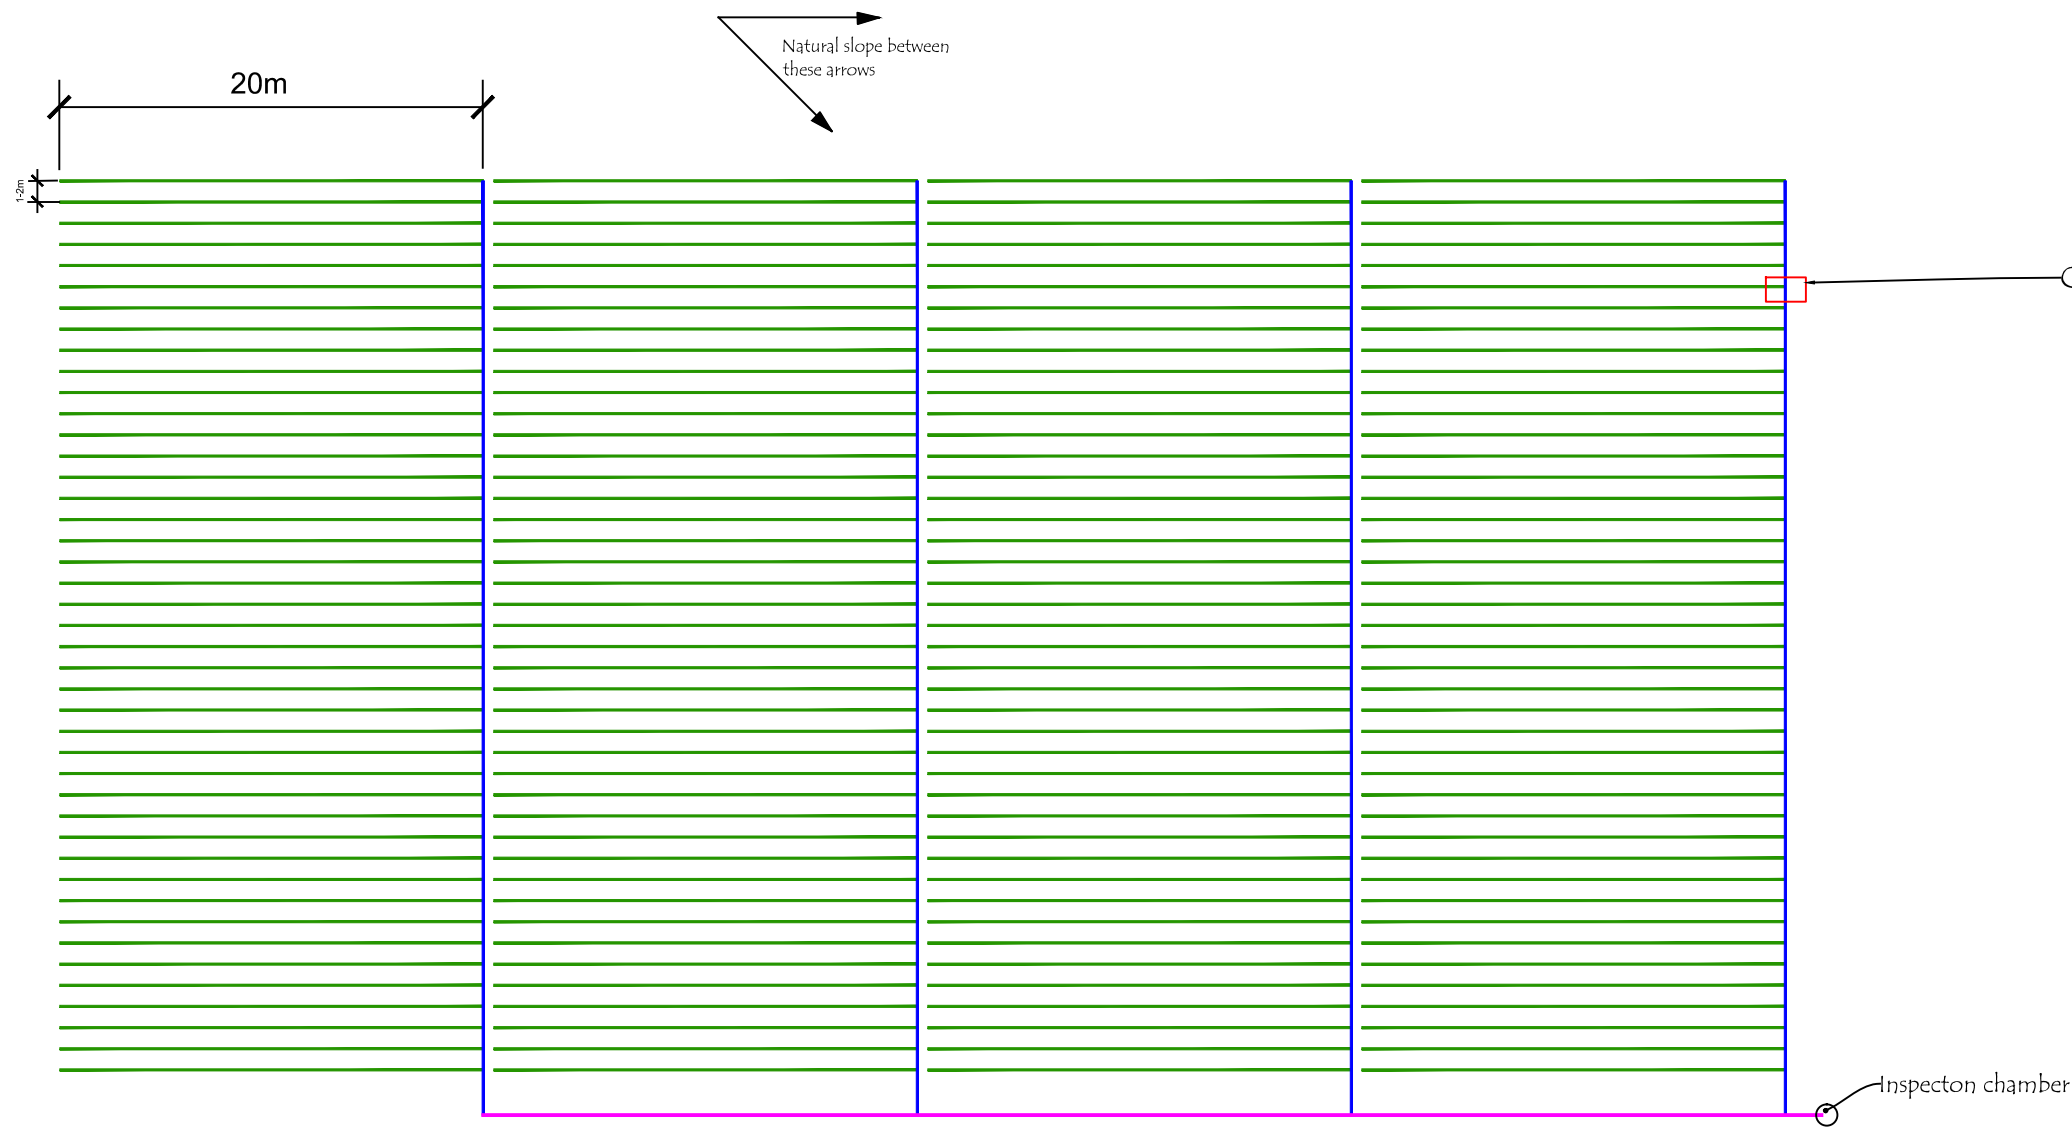


www.drainnovation.net

Typical layout only. Contact Drainnovation for survey and detailed plan.



Cross Section

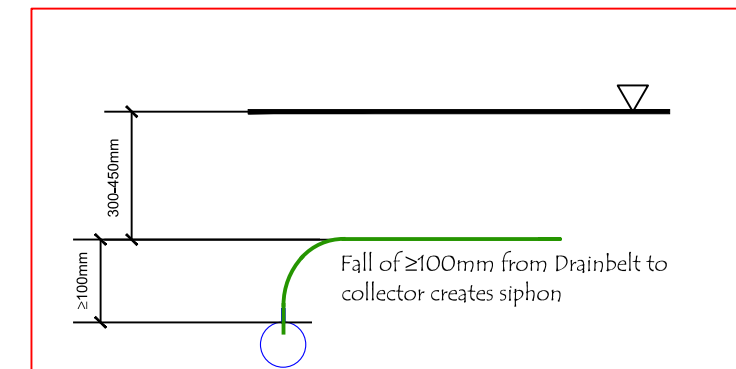

- 10cm. Drainbelt @ 1-2m centres installed by mole-plough at 350-450mm depth
- Collector: 60-100mm unperforated, coiled land drain in trench
- Carrier drain: >=150mm unperforated twinwall